


12' X 38'-DRAWING A4

"The South Western"

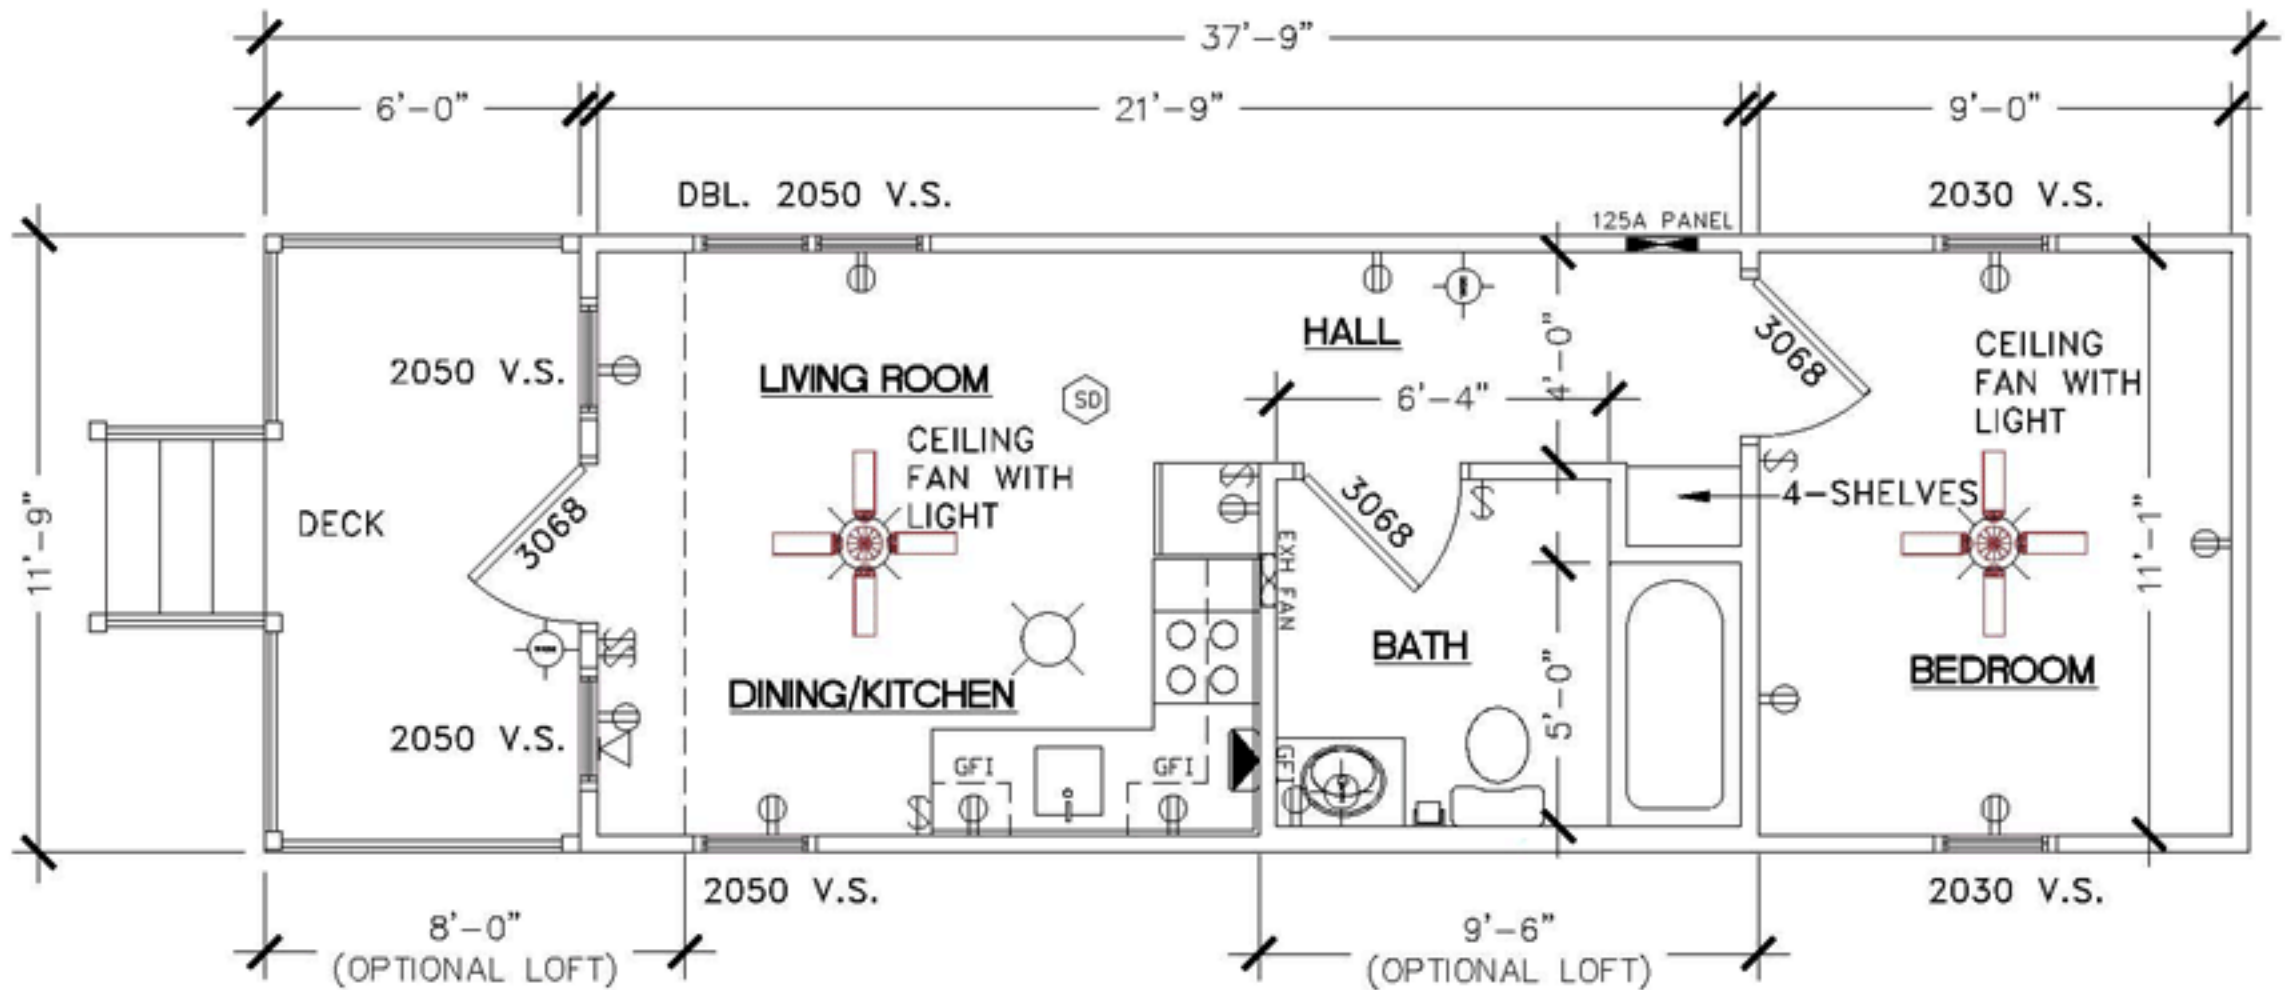

4 FLOOR PLAN
SCALE: N.T.S.

