


14' X 20'-DRAWING A11

"The South Wind"

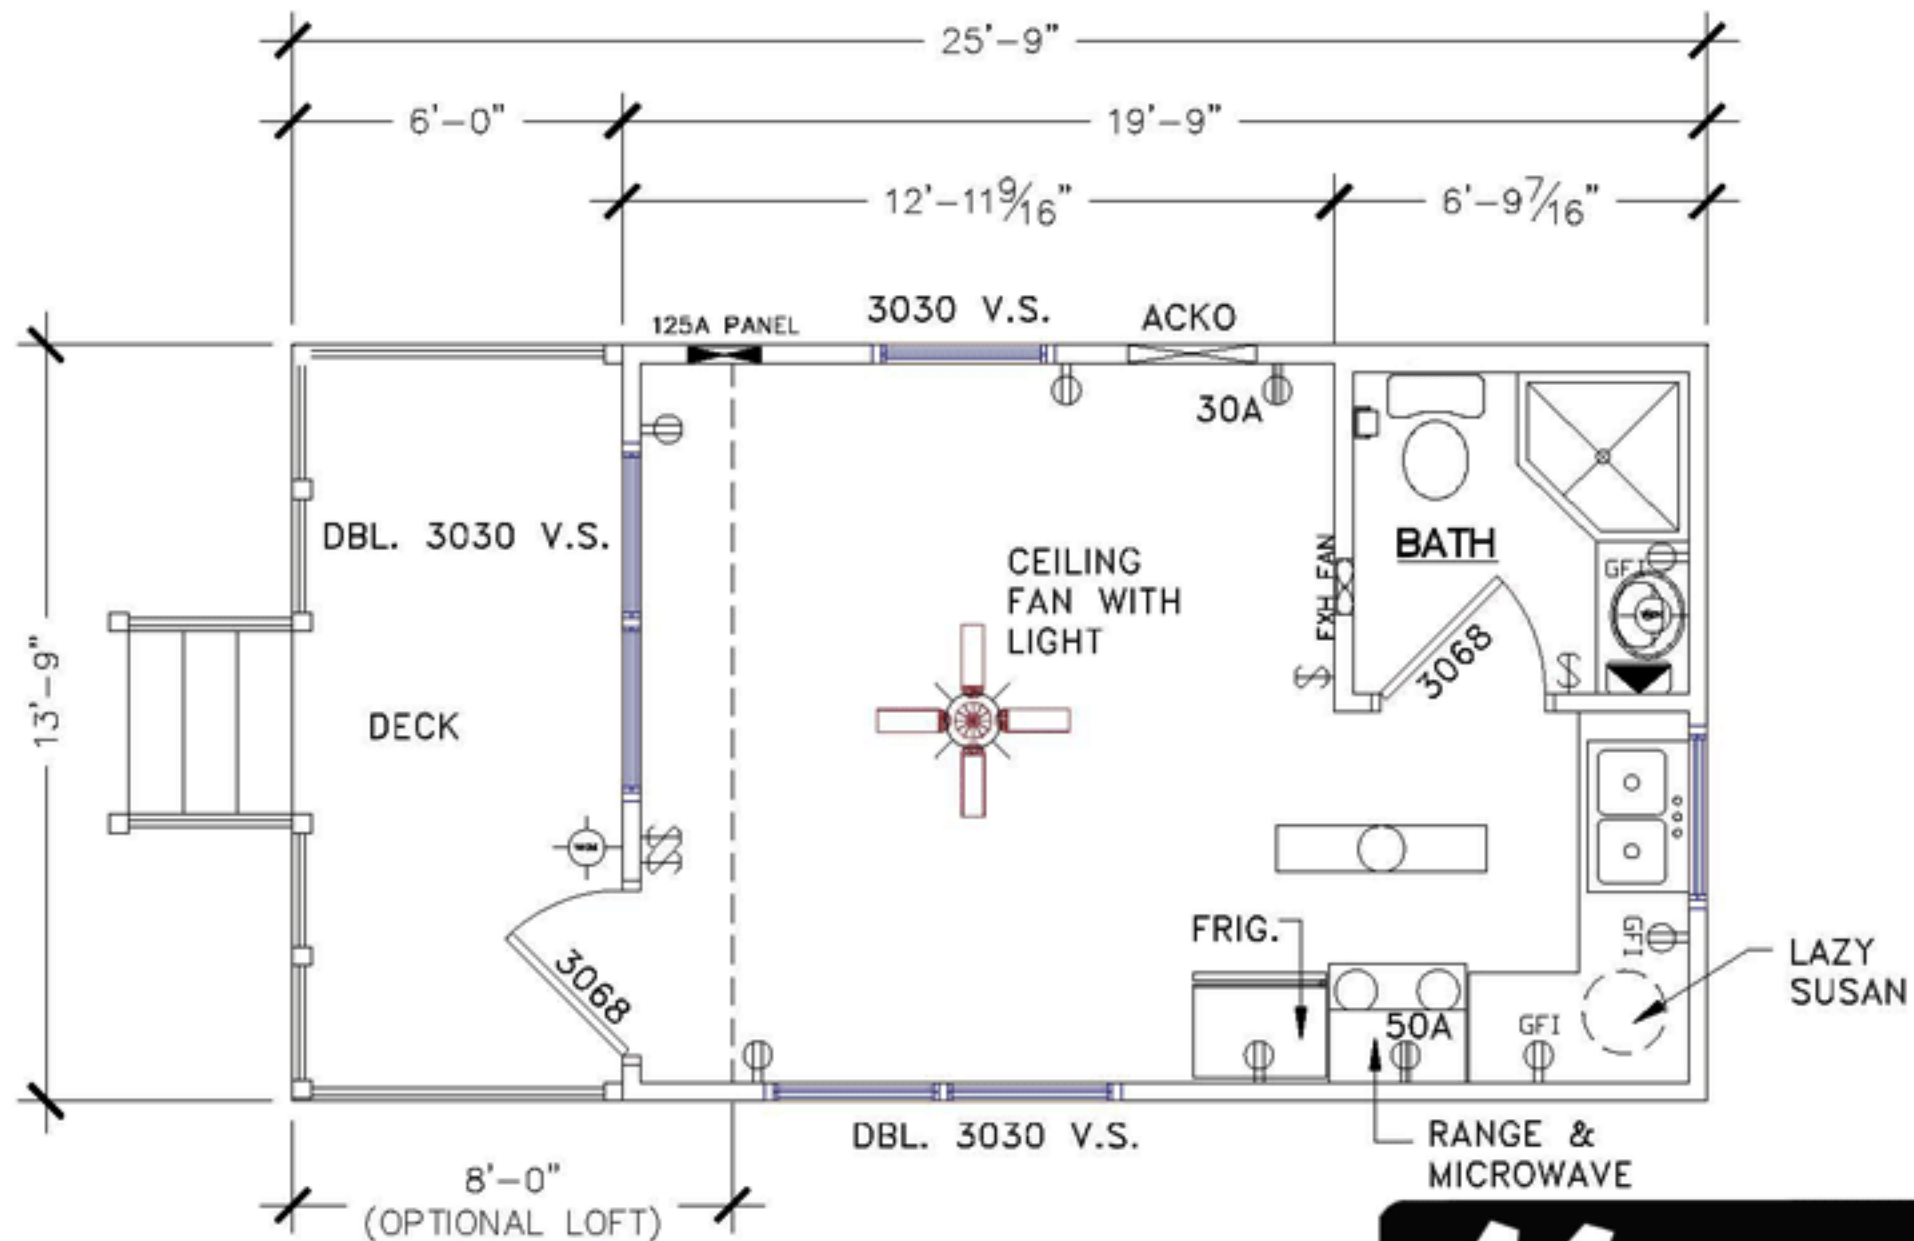

11 FLOOR PLAN
SCALE: N.T.S.

