


14' X 46'-DRAWING A9

"The Outfitter"

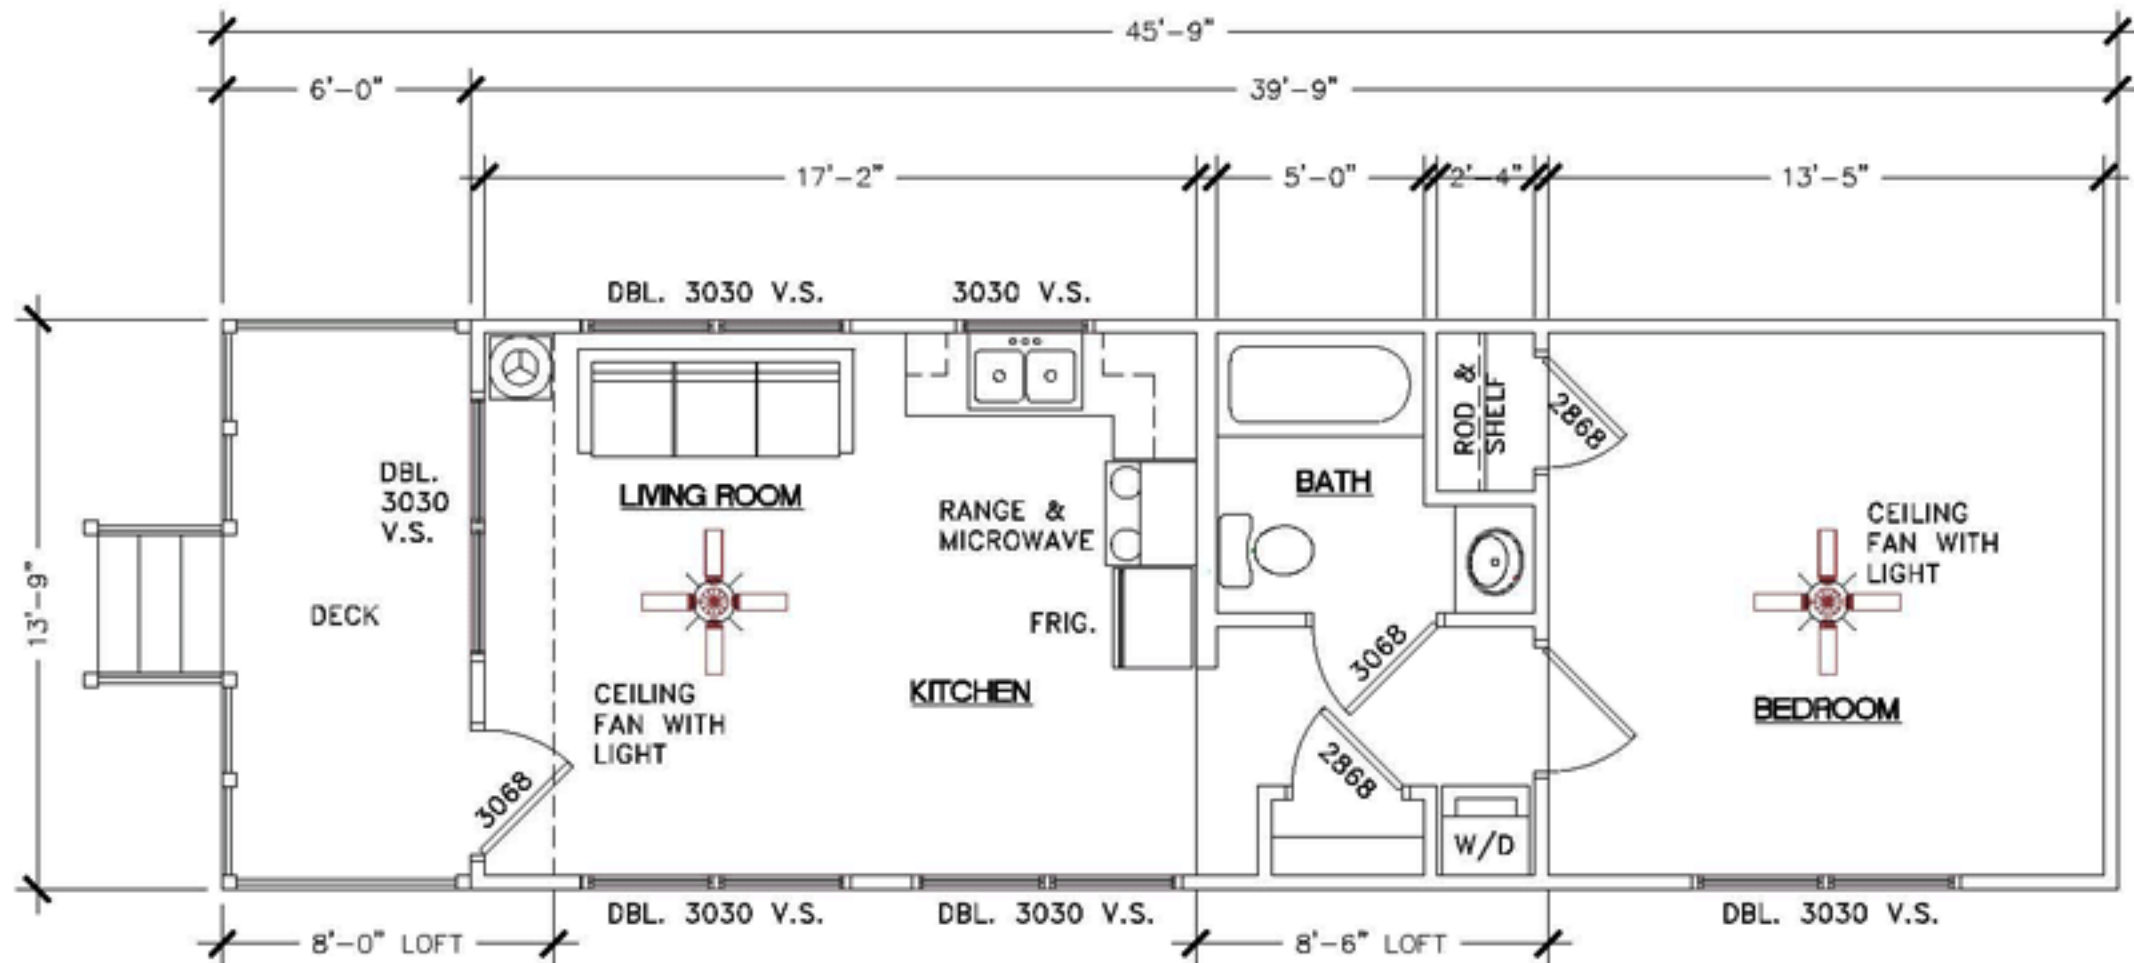

9 FLOOR PLAN
SCALE: N.T.S.

