


16' X 40'-DRAWING A1

"The Huntsman"

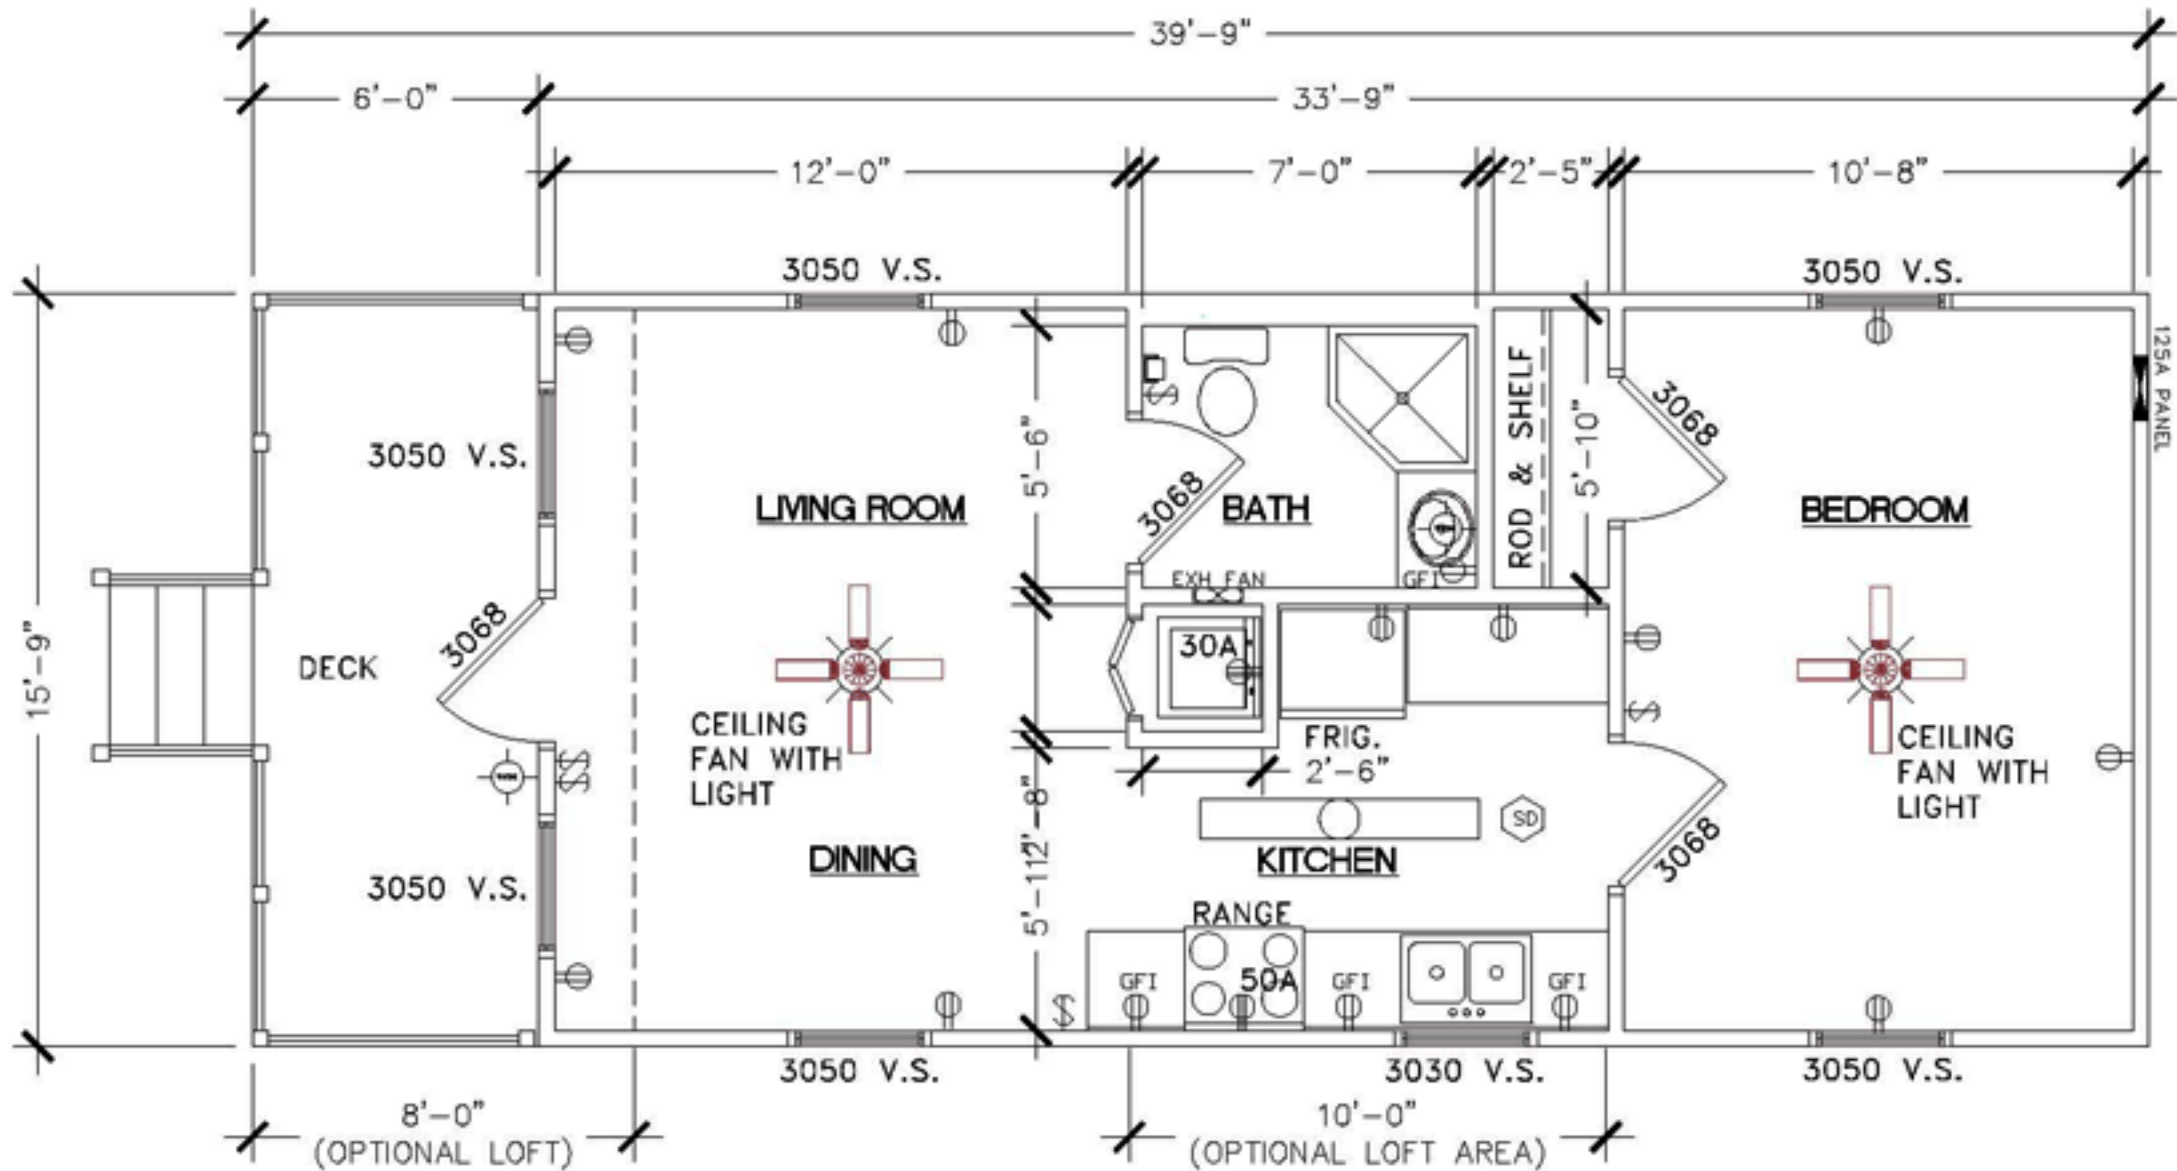

1 FLOOR PLAN
SCALE: N.T.S.

